


GROUND FLOOR PLAN
GIFA - 178m²

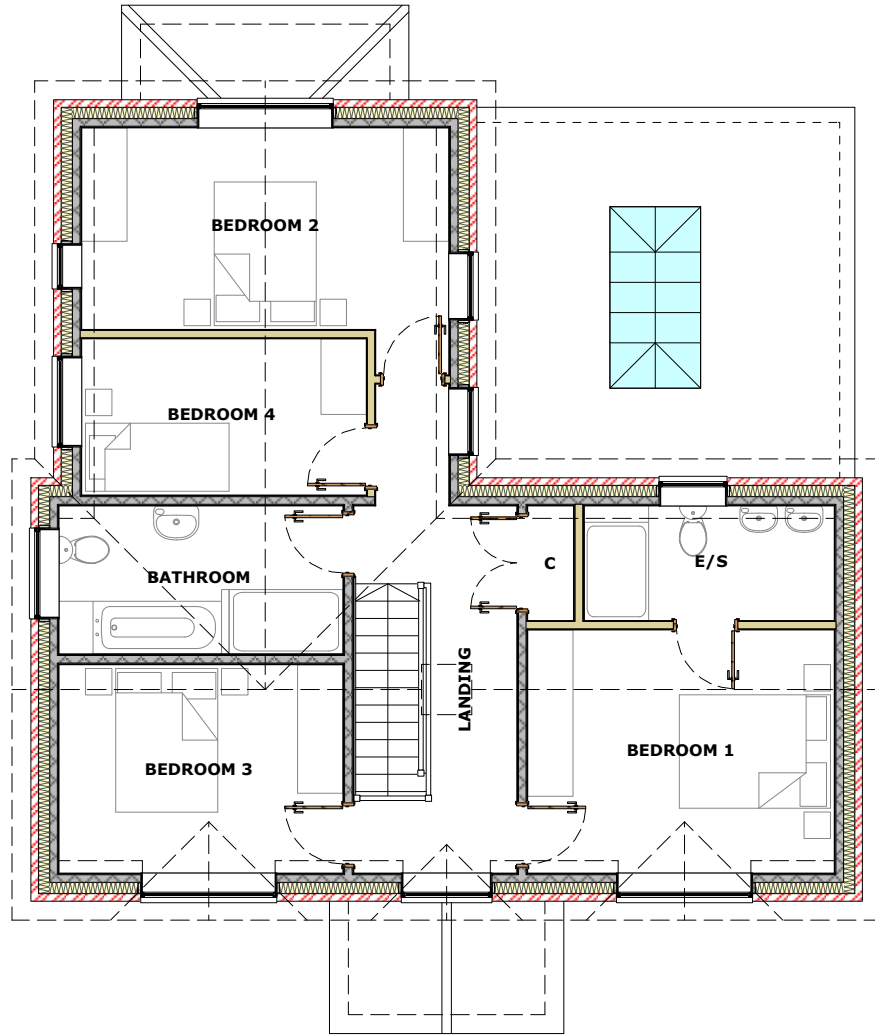

FIRST FLOOR PLAN

- GENERAL NOTES**
1. Dimensions are in millimetres (unless stated otherwise) and are to block or stud faces.
 2. Drawings are not to be scaled, use figured dimensions only.
 3. Notify the Architect of any discrepancies within the drawing and contact for clarification before proceeding.
 4. All proprietary items to be fitted strictly in accordance with manufacturers instructions.
 5. All works to be carried out in accordance with latest related British Standards and relevant codes of practice.

| Rev | Date | Revision Description |
|--|------|----------------------|
| Project Title | | Scale 1:100 @ A3 |
| RESIDENTIAL DEVELOPMENT THE PLOUGH & FLEECE PH GREAT GREEN | | Project Ref. 3724 |
| Drawing Title | | Drawing Ref. MI-01 |
| PLOT 1 FLOOR PLANS | | Date Drawn MAY 2025 |
| | | Drawn By CM |
| | | Checked By IJ |



DUNCAN CLARK & BECKETT LTD

12A William's Walk, Colchester, Essex, CO1 1TS
T: 01206 578732
E: mail@dcbarchitects.co.uk
W: www.dcbarchitects.co.uk

RIBA 
Chartered Practice



CIAT
CHARTERED PRACTICE

MARKETING ISSUE

COPYRIGHT: This drawing and any design hereon is the copyright of Duncan Clark & Beckett Ltd and may not be reproduced without their written consent.