


GROUND FLOOR PLAN
GIFA - 178m²

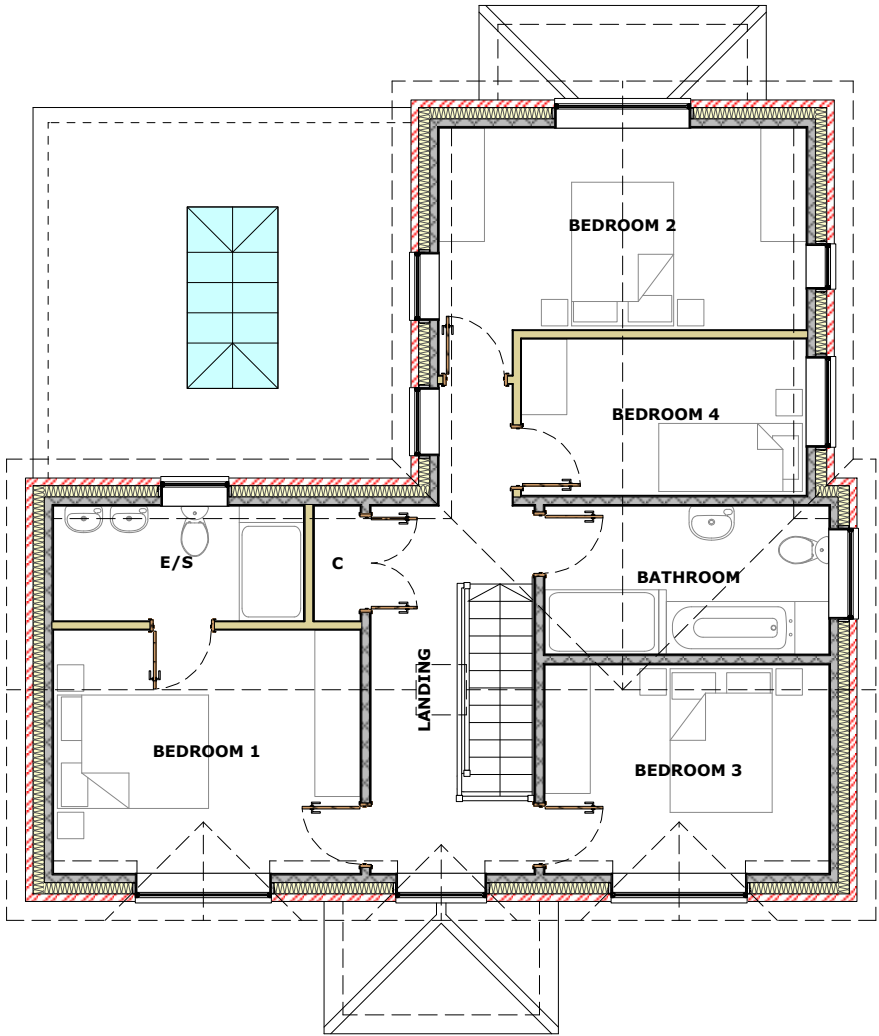

FIRST FLOOR PLAN

- GENERAL NOTES**
- 1. Dimensions are in millimetres (unless stated otherwise) and are to block or stud faces.
 - 2. Drawings are not to be scaled, use figured dimensions only.
 - 3. Notify the Architect of any discrepancies within the drawing and contact for clarification before proceeding.
 - 4. All proprietary items to be fitted strictly in accordance with manufacturers instructions.
 - 5. All works to be carried out in accordance with latest related British Standards and relevant codes of practice.

Rev	Date	Revision Description
Project Title		Scale 1:100 @ A3
RESIDENTIAL DEVELOPMENT THE PLOUGH & FLEECE PH GREAT GREEN		Project Ref. 3724
Drawing Title		Drawing Ref. MI-05
PLOT 5 FLOOR PLANS		Date Drawn MAY 2025
		Drawn By CM
		Checked By IJ



DUNCAN CLARK & BECKETT LTD

12A William's Walk, Colchester, Essex, CO1 1TS
T: 01206 578732
E: mail@dcbarchitects.co.uk
W: www.dcbarchitects.co.uk

RIBA 
Chartered Practice



CIAT
CHARTERED PRACTICE