


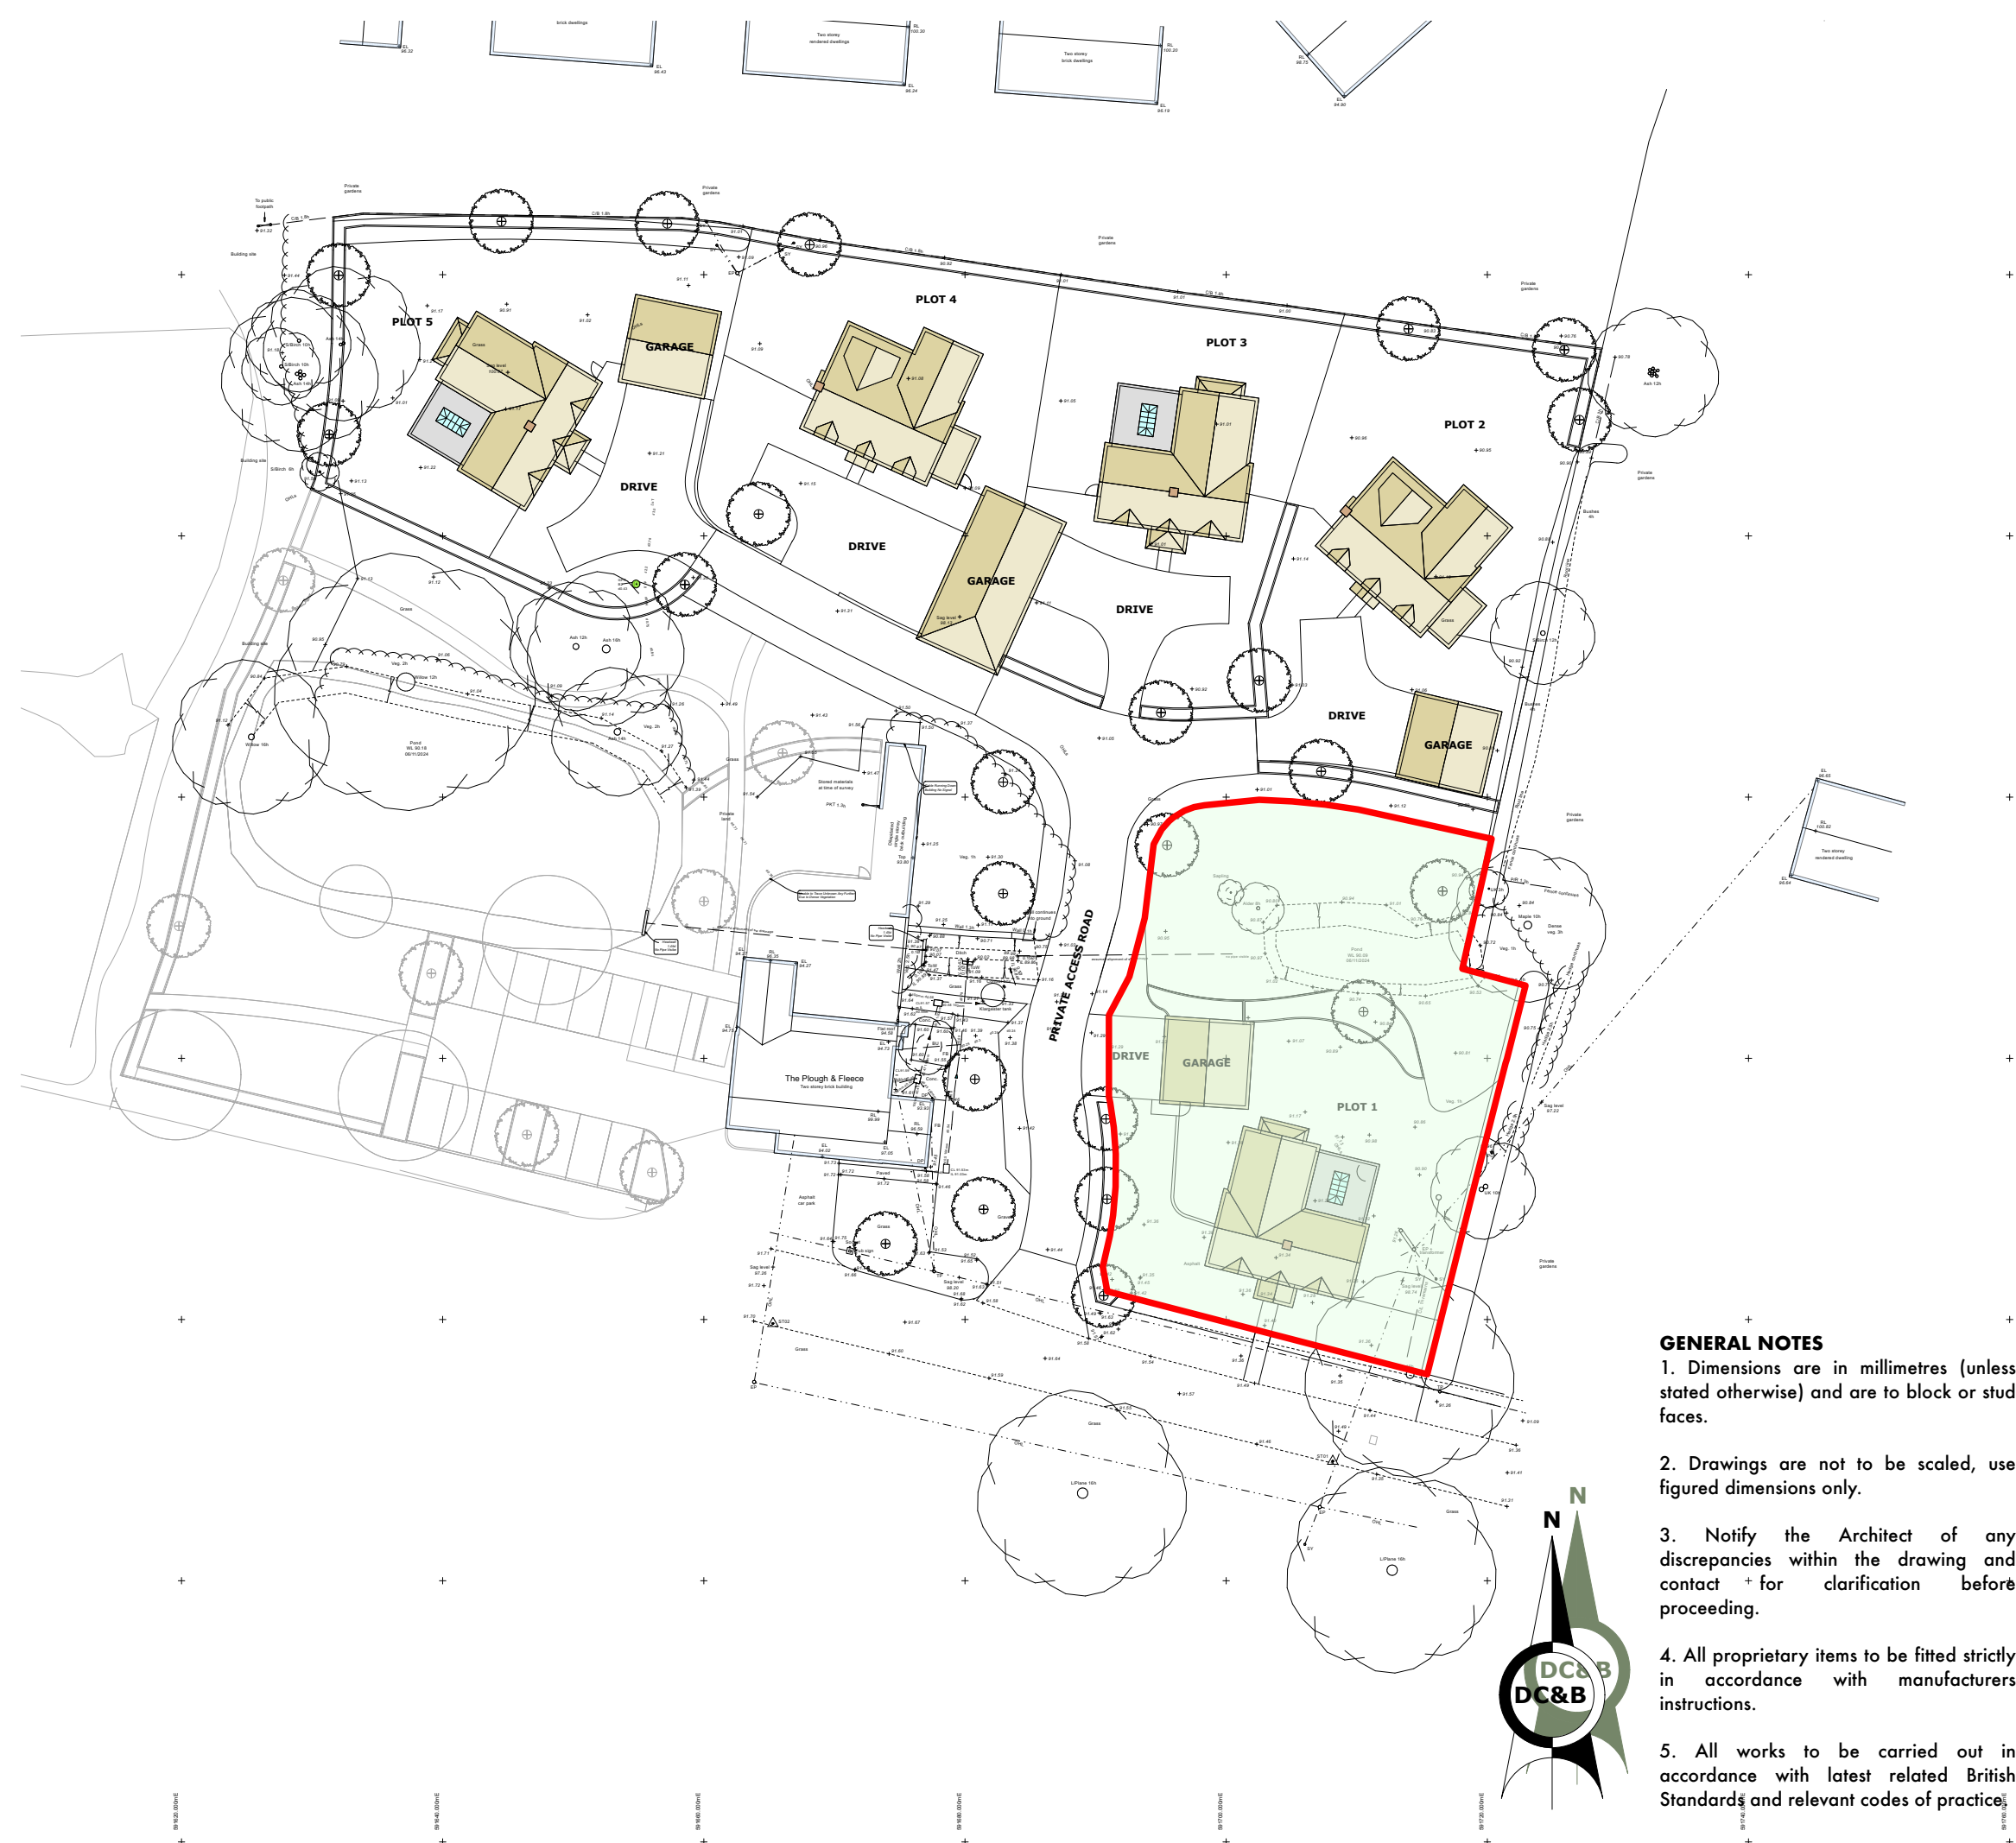

- GENERAL NOTES**
- 1. Dimensions are in millimetres (unless stated otherwise) and are to block or stud faces.
 - 2. Drawings are not to be scaled, use figured dimensions only.
 - 3. Notify the Architect of any discrepancies within the drawing and contact + for clarification before proceeding.
 - 4. All proprietary items to be fitted strictly in accordance with manufacturers instructions.
 - 5. All works to be carried out in accordance with latest related British Standards and relevant codes of practice.

Rev	Date	Revision Description
Project Title		
Scale		1:500 @ A3
Project Ref.		3724
Drawing Ref.		MI-06
Drawing Title		
Date Drawn		MAY 2025
Drawn By		CM
Checked By		IJ



DUNCAN CLARK & BECKETT LTD

12A William's Walk, Colchester, Essex, CO1 1TS
T: 01206 578732
E: mail@dcbaarchitects.co.uk
W: www.dcbarchitects.co.uk

RIBA 
Chartered Practice


CIAT
CHARTERED PRACTICE

0 cm	1	2	3	4	5	6	7	8	9
------	---	---	---	---	---	---	---	---	---

COPYRIGHT: This drawing and any design hereon is the copyright of Duncan Clark & Beckett Ltd and may not be reproduced without their written consent.

MARKETING ISSUE