


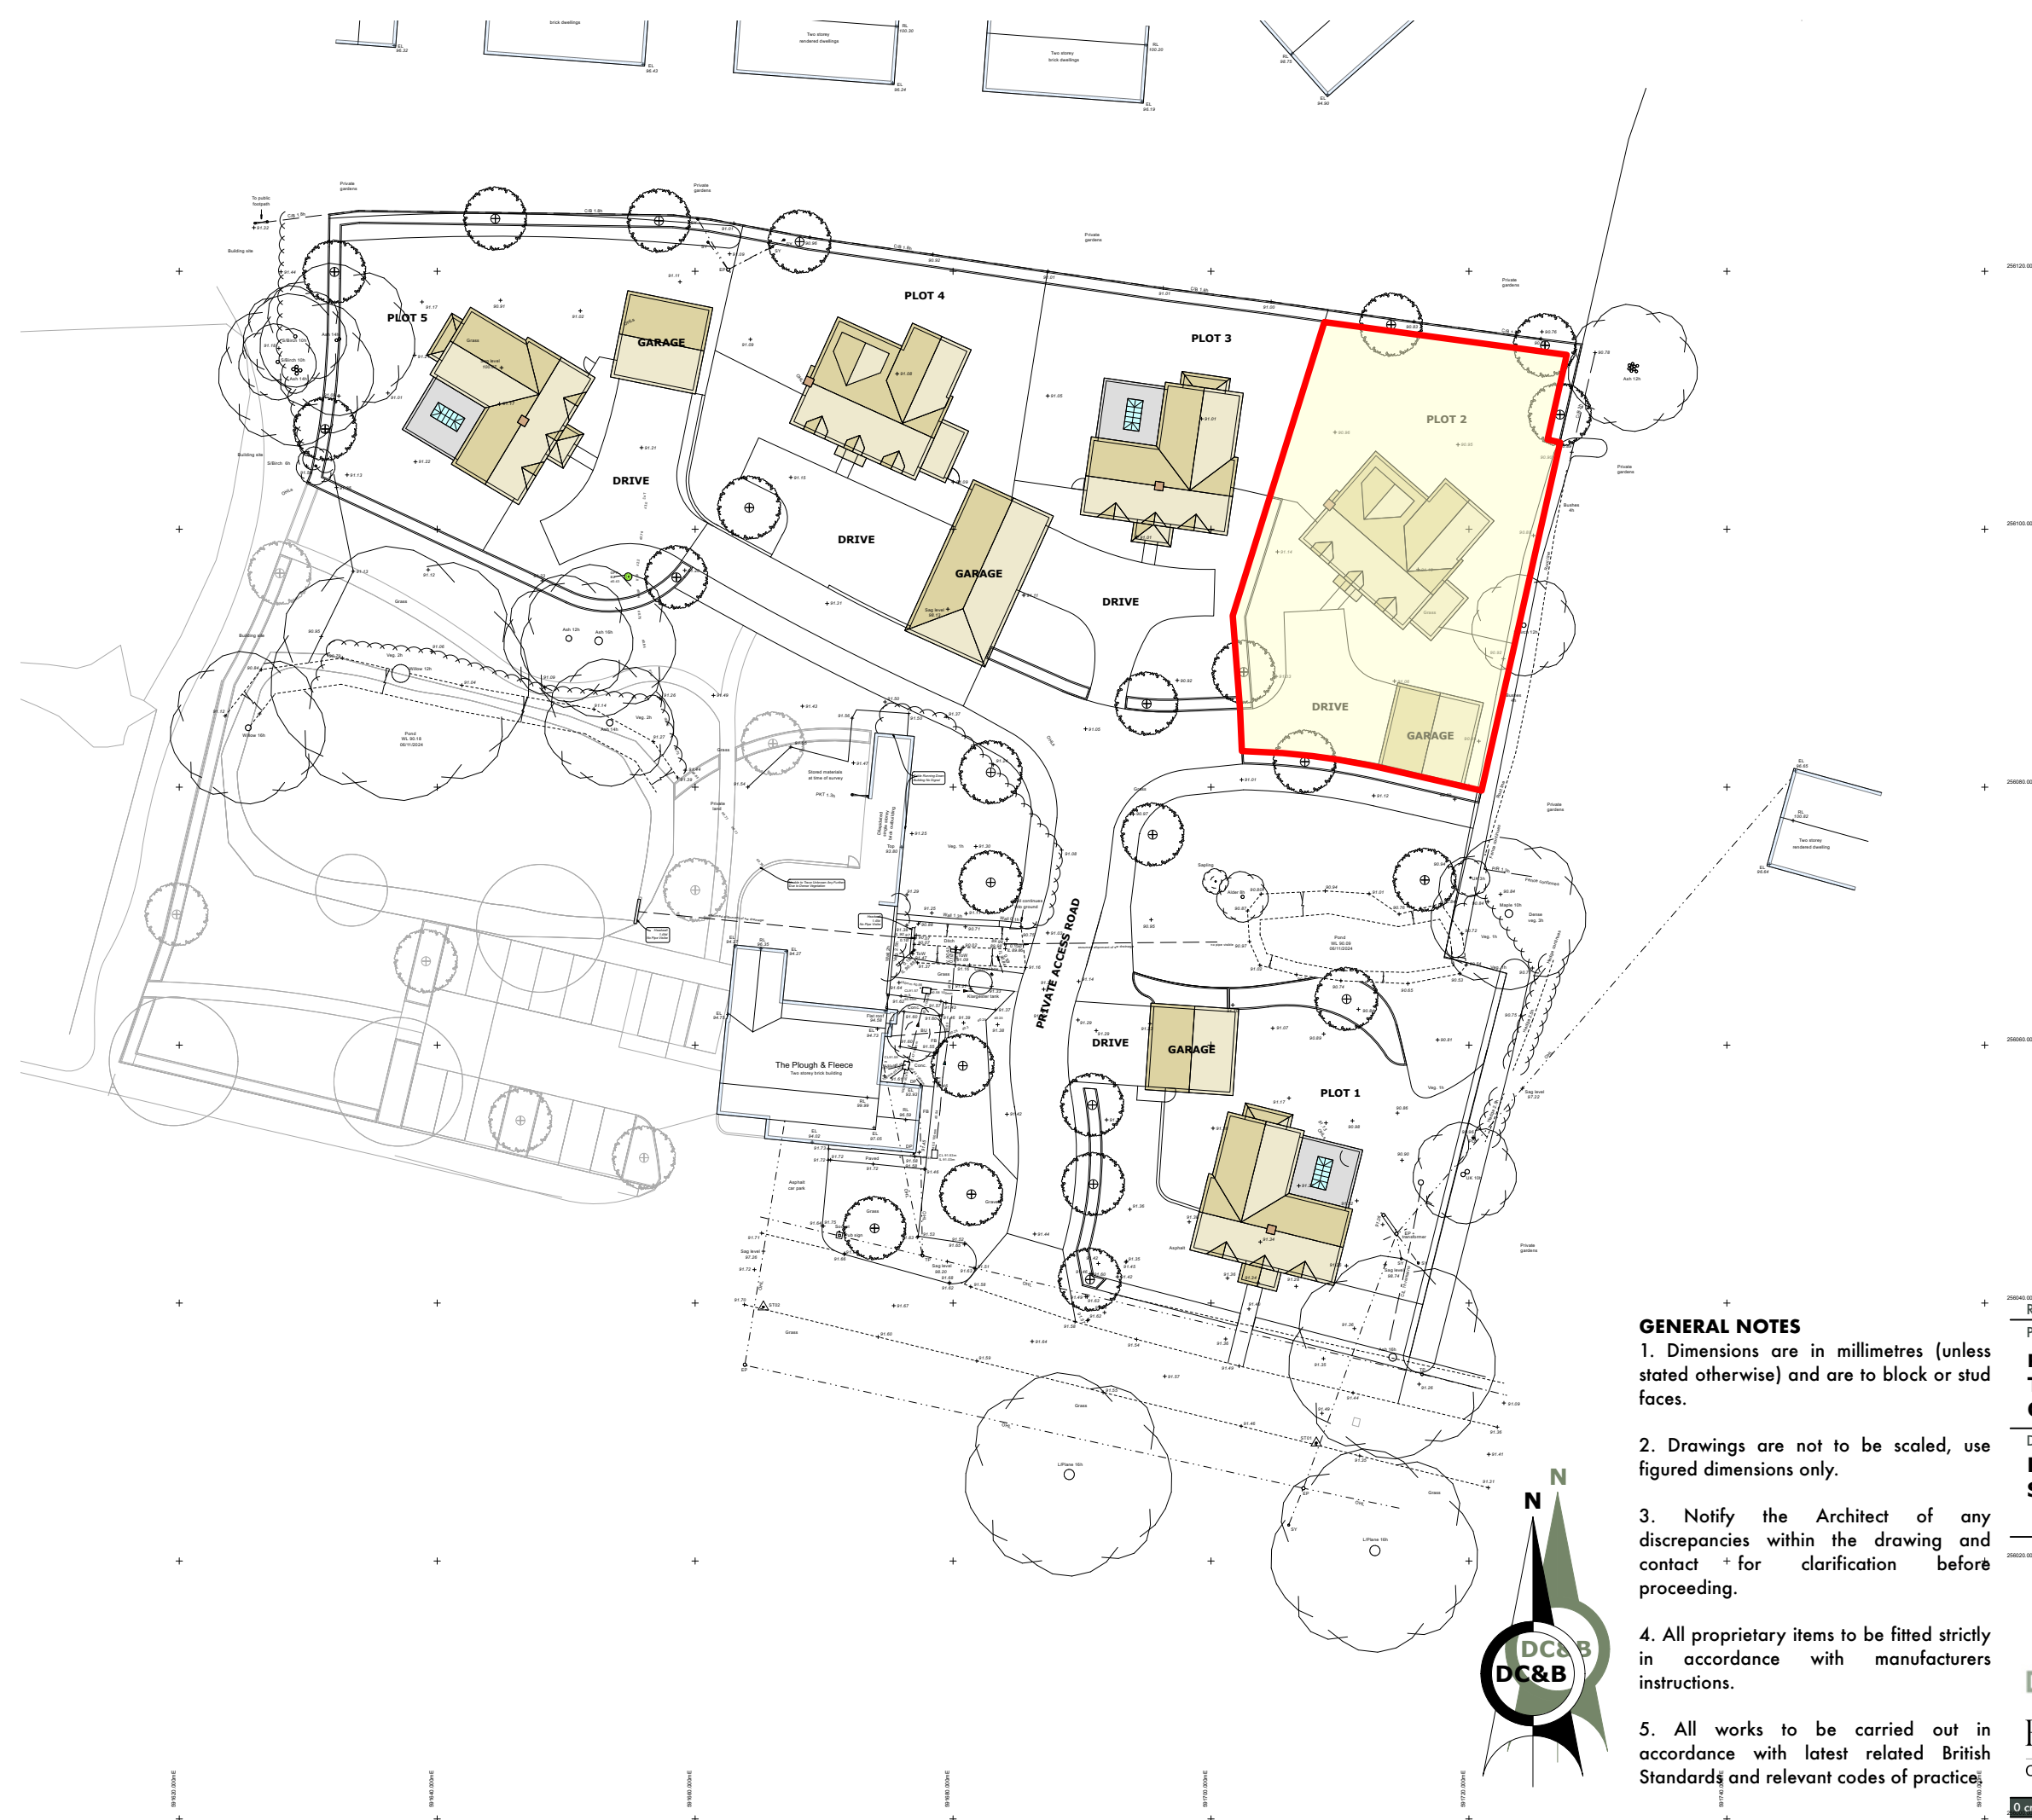

GENERAL NOTES

1. Dimensions are in millimetres (unless stated otherwise) and are to block or stud faces.
2. Drawings are not to be scaled, use figured dimensions only.
3. Notify the Architect of any discrepancies within the drawing and contact + for clarification before proceeding.
4. All proprietary items to be fitted strictly in accordance with manufacturers instructions.
5. All works to be carried out in accordance with latest related British Standards and relevant codes of practice.

Rev	Date	Revision Description
Project Title		
Scale		1:500 @ A3
Project Ref.		3724
Drawing Ref.		MI-07
Drawing Title		
Date Drawn		MAY 2025
Drawn By		CM
Checked By		IJ



DUNCAN CLARK & BECKETT LTD

12A William's Walk, Colchester, Essex, CO1 1TS
T: 01206 578732
E: mail@dcbaarchitects.co.uk
W: www.dcbarchitects.co.uk



RIBA
Chartered Practice



CIAT
CHARTERED PRACTICE

0 cm 1 2 3 4 5 6 7 8 9

COPYRIGHT: This drawing and any design hereon is the copyright of Duncan Clark & Beckett Ltd and may not be reproduced without their written consent.

MARKETING ISSUE